




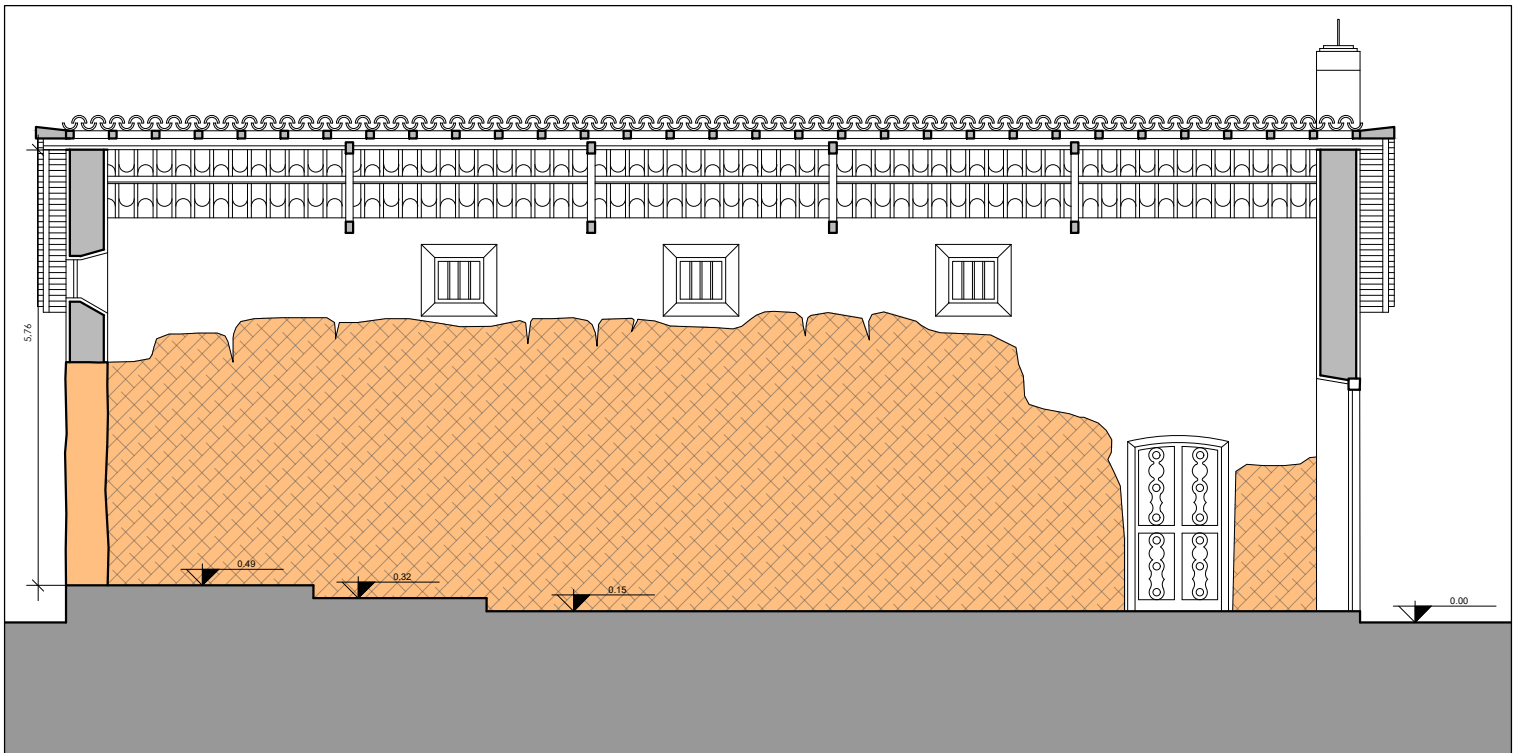

CORTE AA

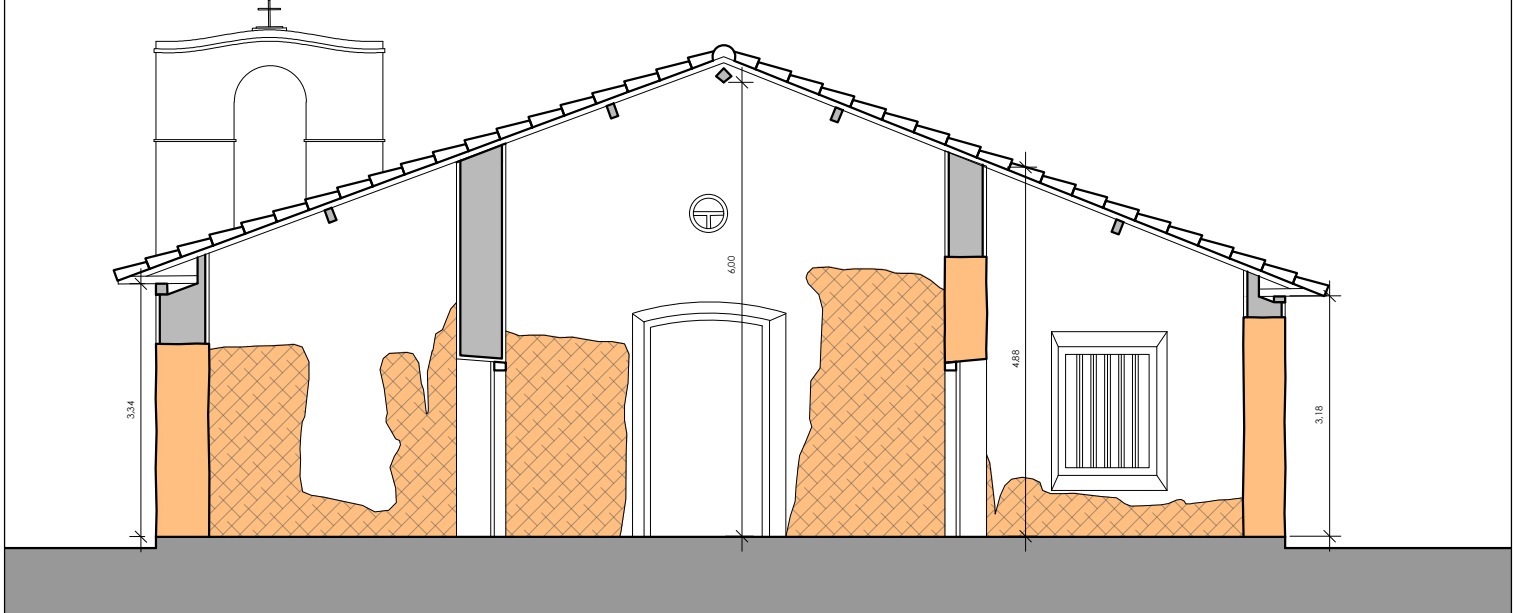

CORTE BB

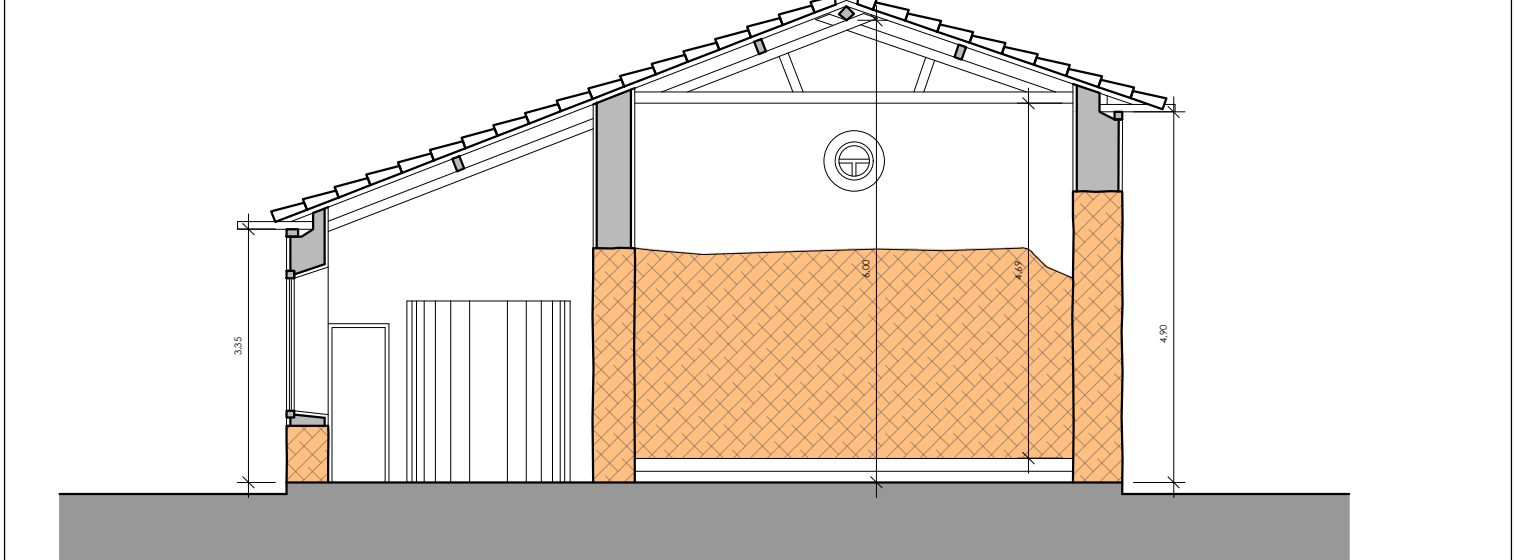

CORTE CC



CORTES
ESCALA 1:100



Norte

FACILITY REPORT
CAPELA DO MORUMBI

